

# STRUCTURAL PLANS FOR: ROOFUS LEAKING MEMORIAL ACTIVITY CENTER


## DRAWING LIST:

3D STRUCTURAL DRAWING	S1
ROOF FRAMING PLAN	S2
FLOOR FRAMING PLAN	S3
GROUND FLOOR EAST–WEST ELEVATIONS	S4
GROUND FLOOR NORTH–SOUTH ELEVATIONS	S5
TRUSS PLAN	S6

## GENERAL NOTES:

1. BEAMS AND COLUMNS ARE WIDE FLANGE AND TRUSS MEMBERS ARE DOUBLE ANGLE
2. ALL COLUMNS ARE PINNED AT THE FOUNDATION
3. ALL ROOF/FLOOR BEAMS AND JOISTS HAVE SIMPLE CONNECTIONS
4. ALL TRUSS CONNECTIONS ARE PINNED

PREPARED BY: SHEARING ENGINEERING LLC

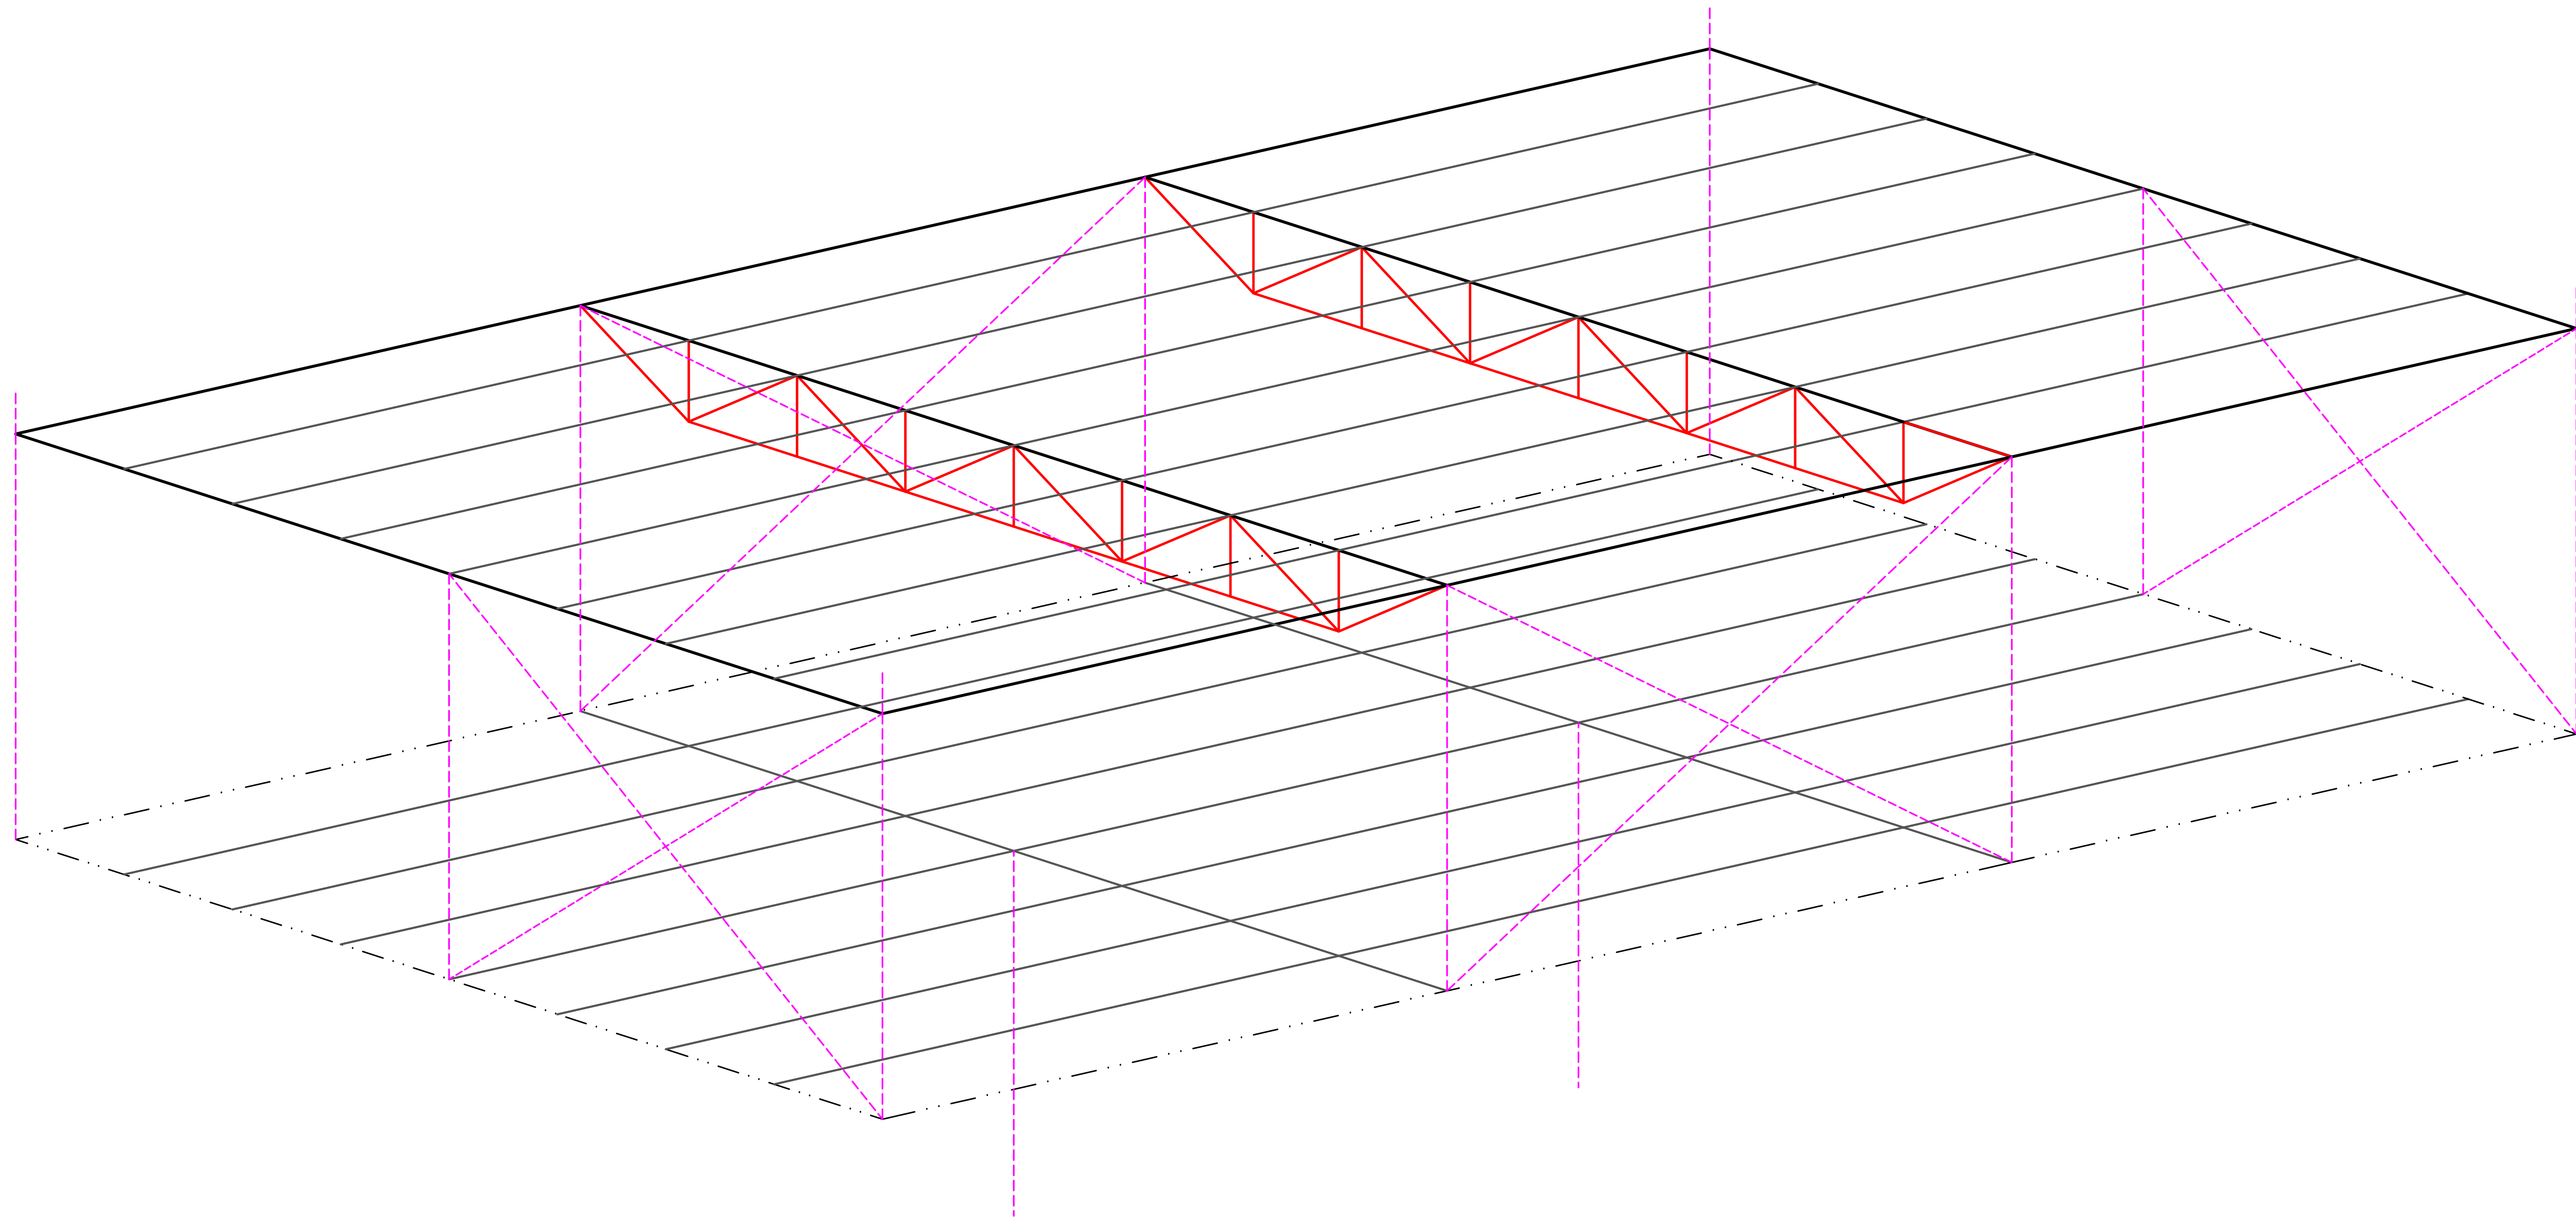

3D  
STRUCTURAL  
DRAWING

No.	Revision/Issue	Date

Firm Name and Address  
SHEARING ENGINEERING  
LLC  
2358 ELECTRIC AVENUE  
ESTERO, FL 33928

Project Name and Address  
ROOFUS LEAKING  
MEMORIAL ACTIVITY  
CENTER

Project	IPR 1	Sheet
Date	5/18/2019	S1
Scale	1"=5'	