
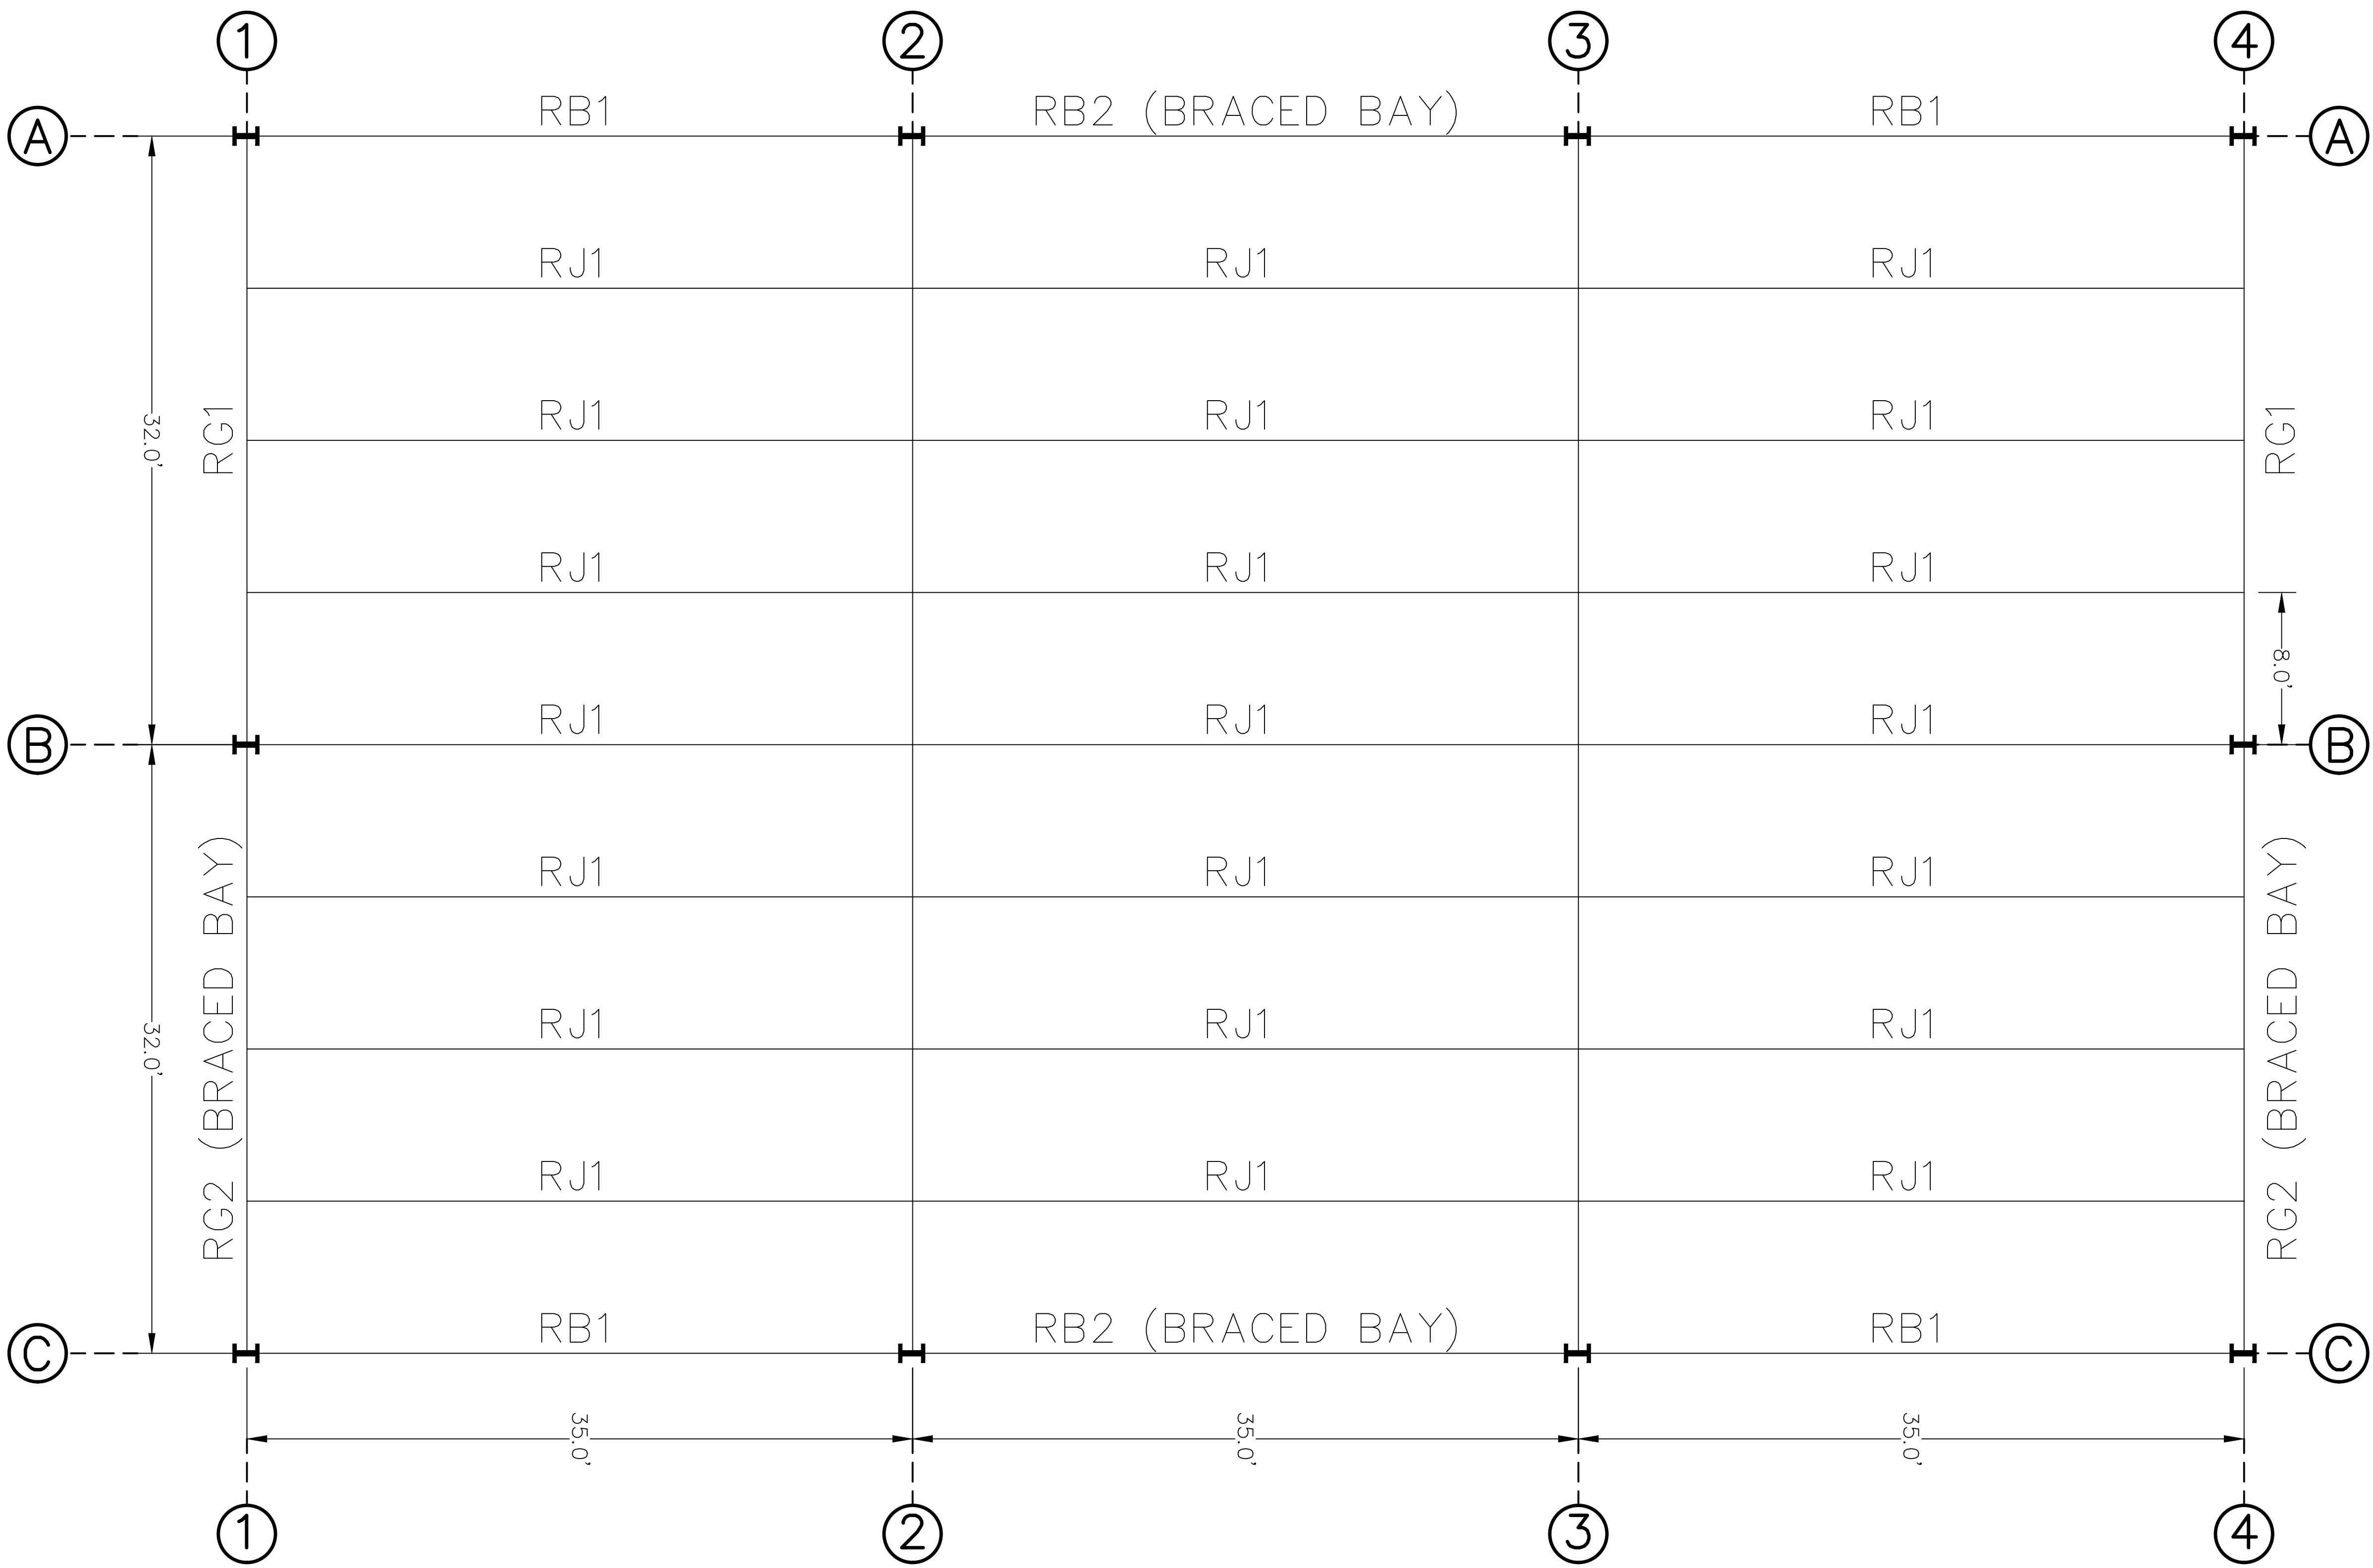


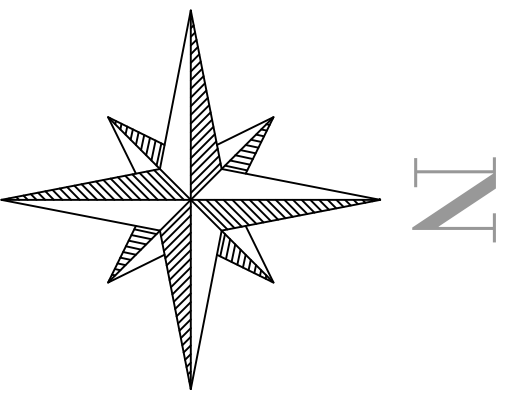



ROOF FRAMING PLAN

No.	Revision/Issue	Date

Firm Name and Address
SHEARING ENGINEERING
LLC
2358 ELECTRIC AVENUE
ESTERO, FL 33928

Project Name and Address
ROOFUS LEAKING
MEMORIAL ACTIVITY
CENTER

Project	IPR 1	Sheet
Date	5/18/2019	S2
Scale	1" = 5'	

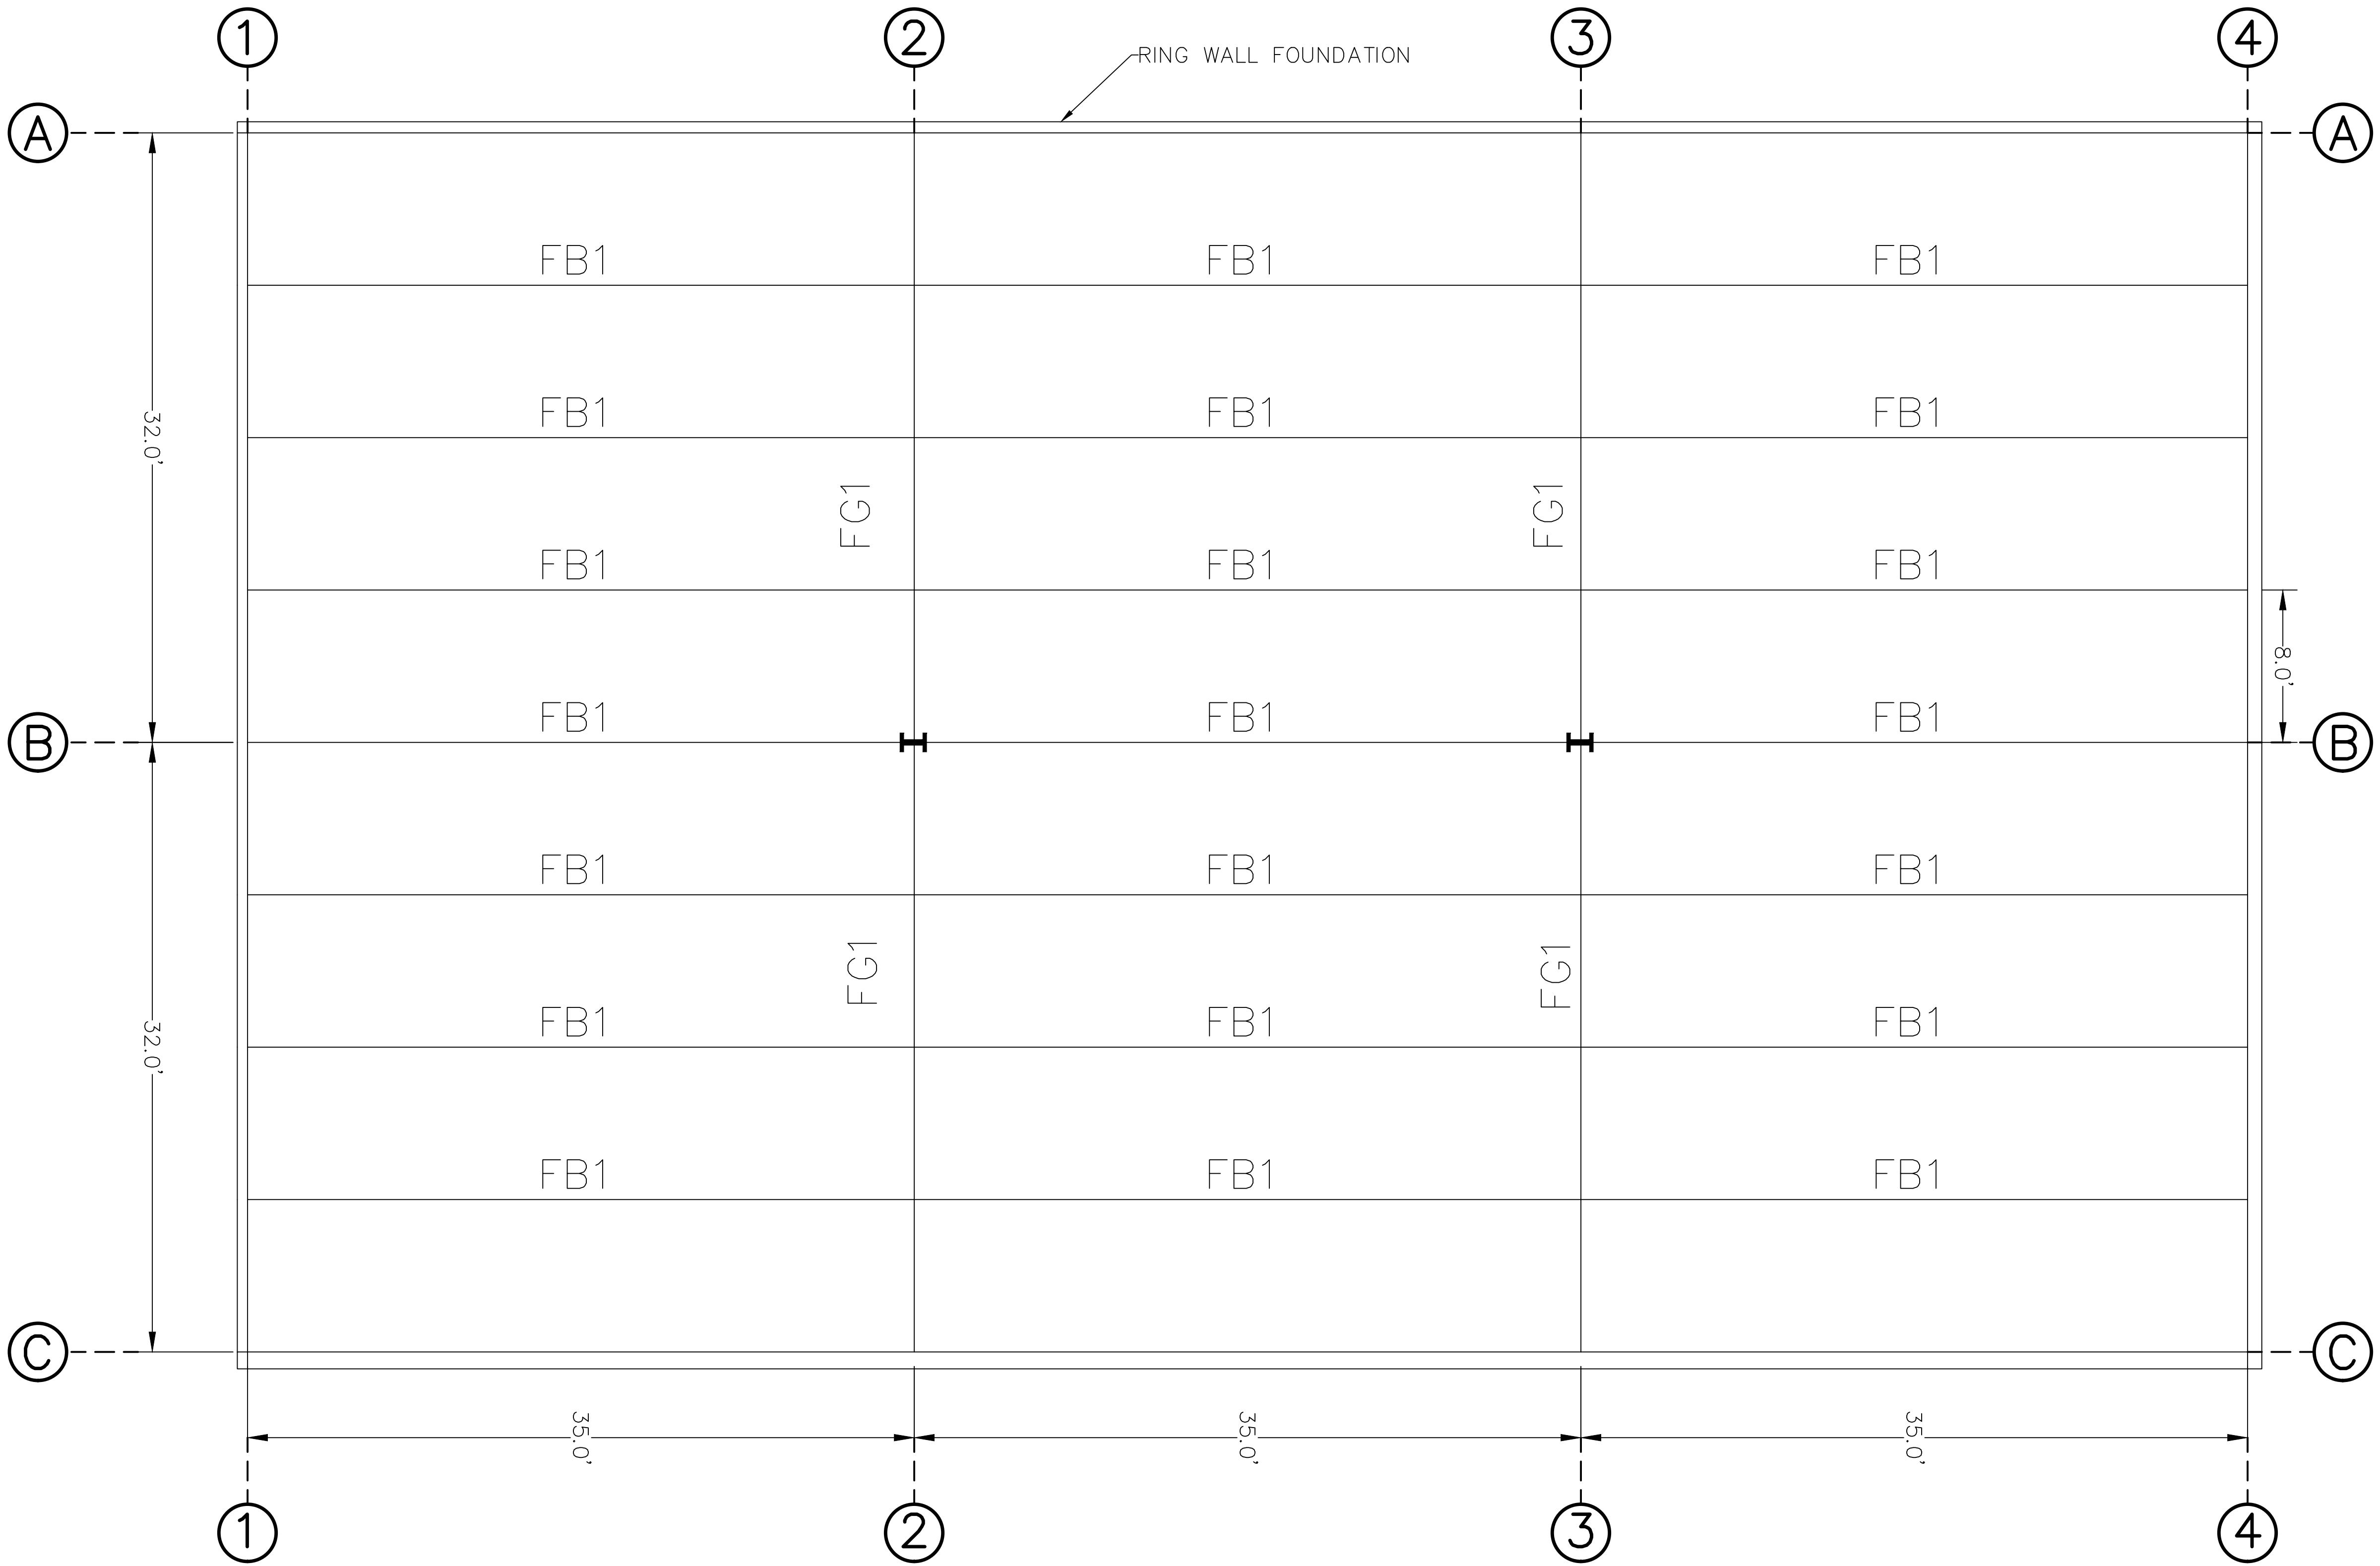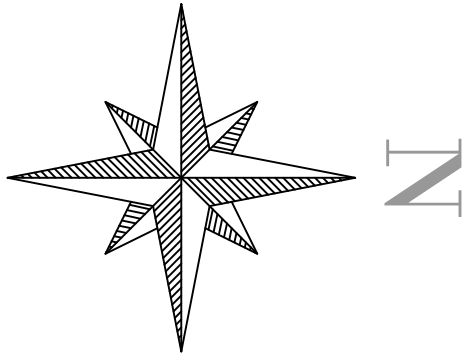

General Notes


FLOOR FRAMING PLAN

No.	Revision/Issue	Date

Firm Name and Address
SHEARING ENGINEERING
LLC
2358 ELECTRIC AVENUE
ESTERO, FL 33928

Project Name and Address
ROOFUS LEAKING
MEMORIAL ACTIVITY
CENTER

Project	IPR 1	Sheet
Date	5/18/2019	S3
Scale	1"=5'	

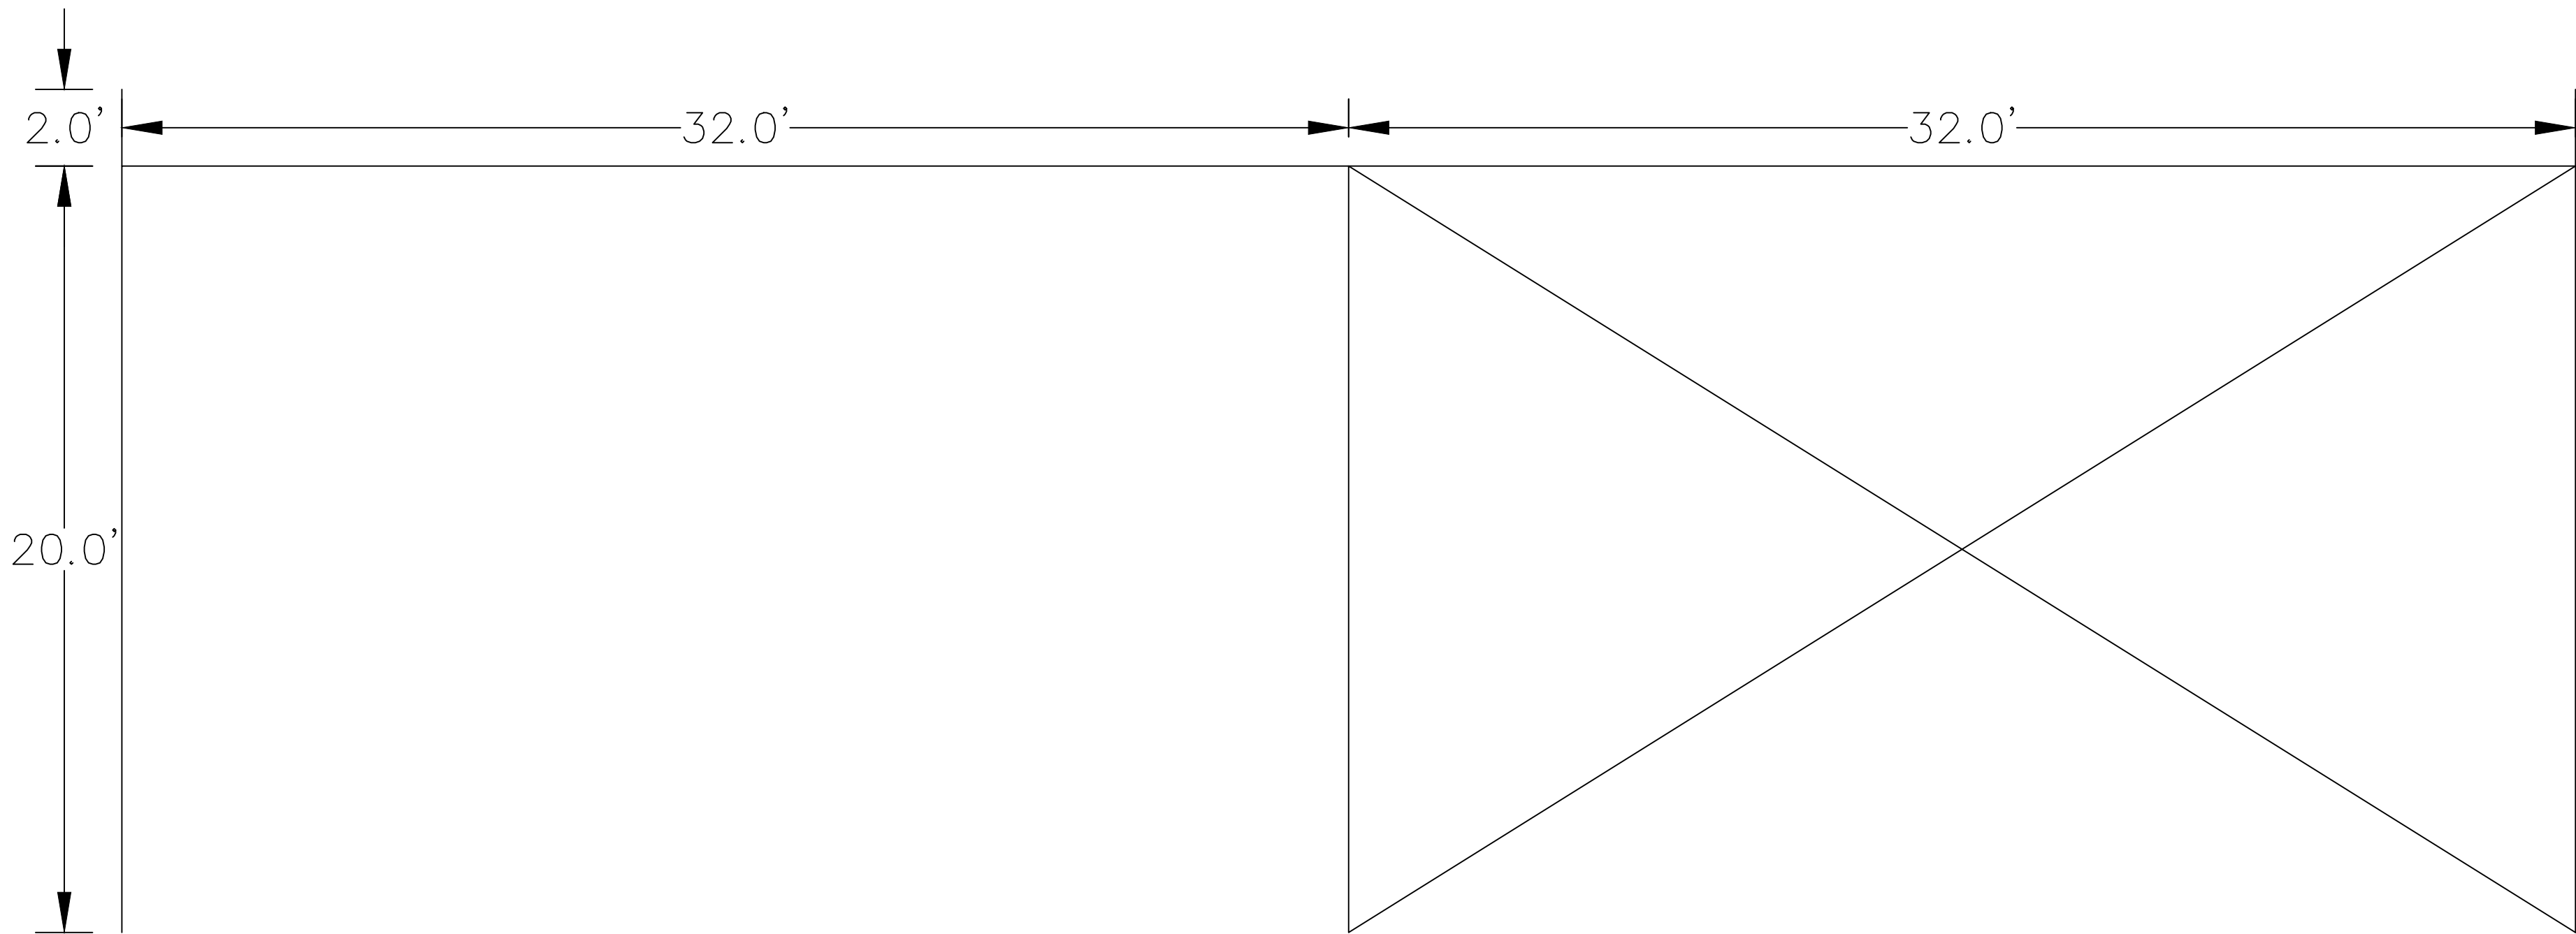

General Notes

GROUND
FLOOR

EAST–WEST
ELEVATION
COLUMN LINE
1 AND 4

No.	Revision/Issue	Date


Firm Name and Address

SHEARING ENGINEERING
LLC
2358 ELECTRIC AVENUE
ESTERO, FL 33928

Project Name and Address

ROOFUS LEAKING
MEMORIAL ACTIVITY
CENTER

Project	IPR 1	Sheet S4
Date	5/18/2019	
Scale	1" = 3.5'	

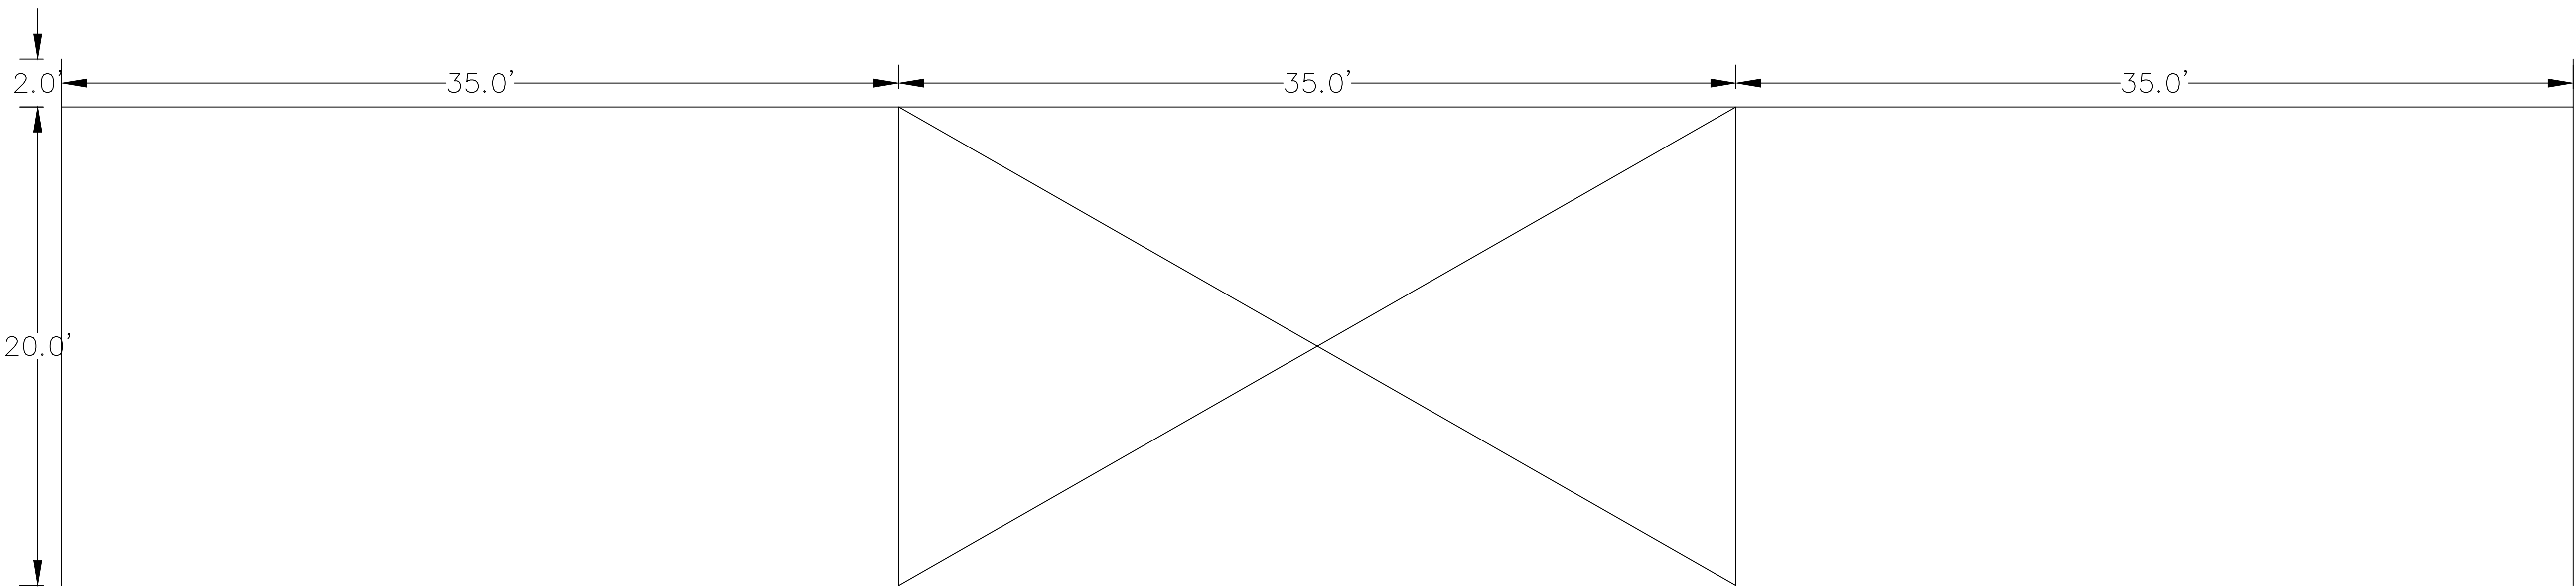

GROUND
FLOOR

NORTH-SOUTH
ELEVATION
COLUMN LINE
A AND C

No.	Revision/Issue	Date


Firm Name and Address

SHEARING ENGINEERING
LLC
2358 ELECTRIC AVENUE
ESTERO, FL 33928

Project Name and Address

ROOFUS LEAKING
MEMORIAL ACTIVITY
CENTER

Project	IPR 1	Sheet S5
Date	5/18/2019	
Scale	1" = 4'	

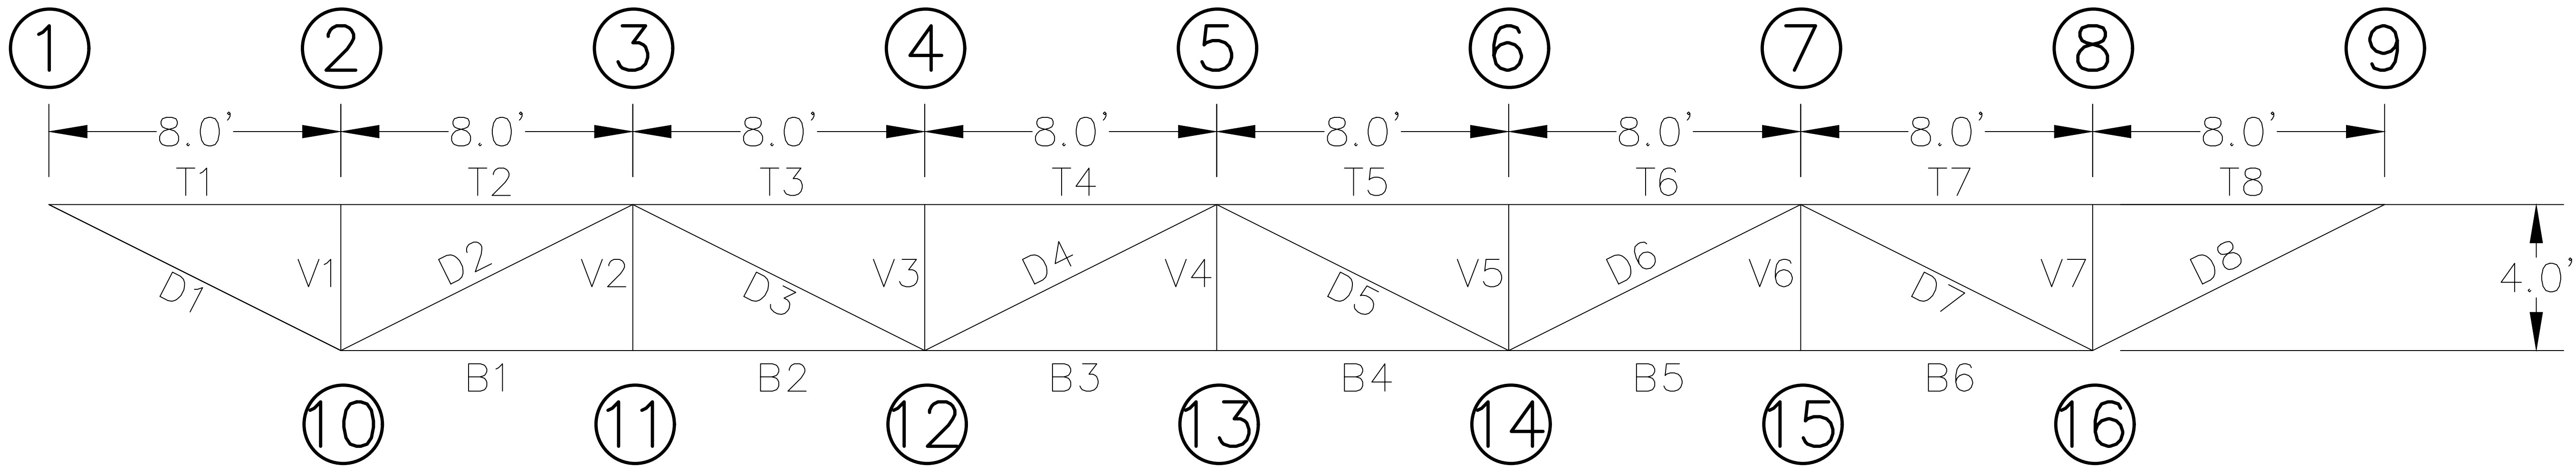


TRUSS
PLAN

No.	Revision/Issue	Date

Firm Name and Address
SHEARING ENGINEERING
LLC
2358 ELECTRIC AVENUE
ESTERO, FL 33928

Project Name and Address
ROOFUS LEAKING
MEMORIAL ACTIVITY
CENTER

Project	IPR 1	Sheet S6
Date	6/09/2019	
Scale	1" = 2.5'	

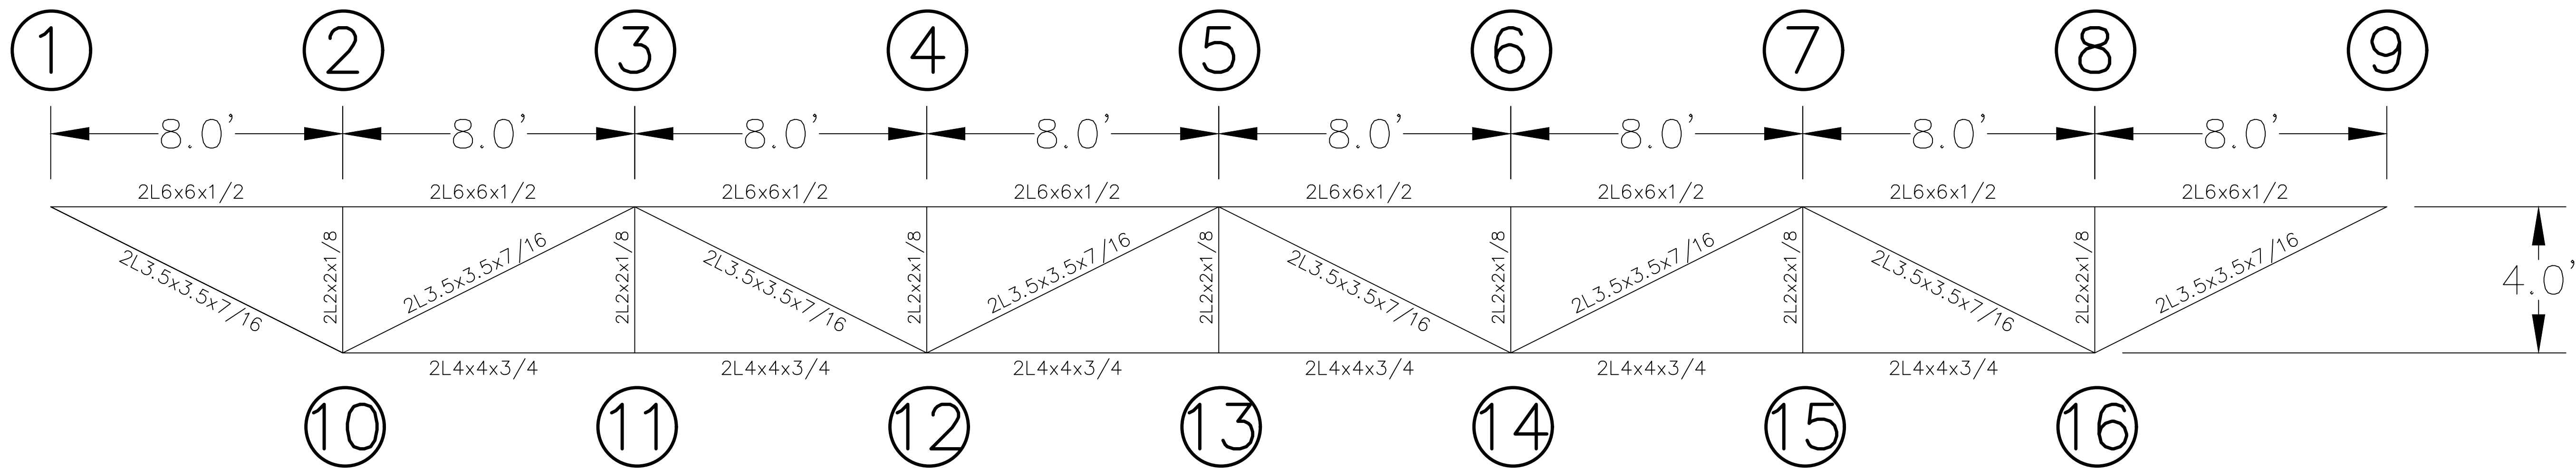

Truss Member Schedule	
Chord	Size
TOP	2L6x6x $\frac{1}{2}$
DIAGONAL	2L3 $\frac{1}{2}$ x3 $\frac{1}{2}$ x $\frac{7}{16}$
VERTICAL	2L2x2x $\frac{1}{8}$
BOTTOM	2L4x4x $\frac{3}{4}$

General Notes

FINAL
TRUSS
DESIGN

No.	Revision/Issue	Date

Firm Name and Address
SHEARING ENGINEERING
LLC
2358 ELECTRIC AVENUE
ESTERO, FL 33928

Project Name and Address
ROOFUS LEAKING
MEMORIAL ACTIVITY
CENTER

Project	IPR 2
Date	6/09/2019
Scale	1" = 2.5'

Sheet

S7